



1/A201
TOWER 1 - LEVEL 5 - MEETING ROOM & OFFICE SET-OUT
1:50 @ A1 / 1:100 @ A3

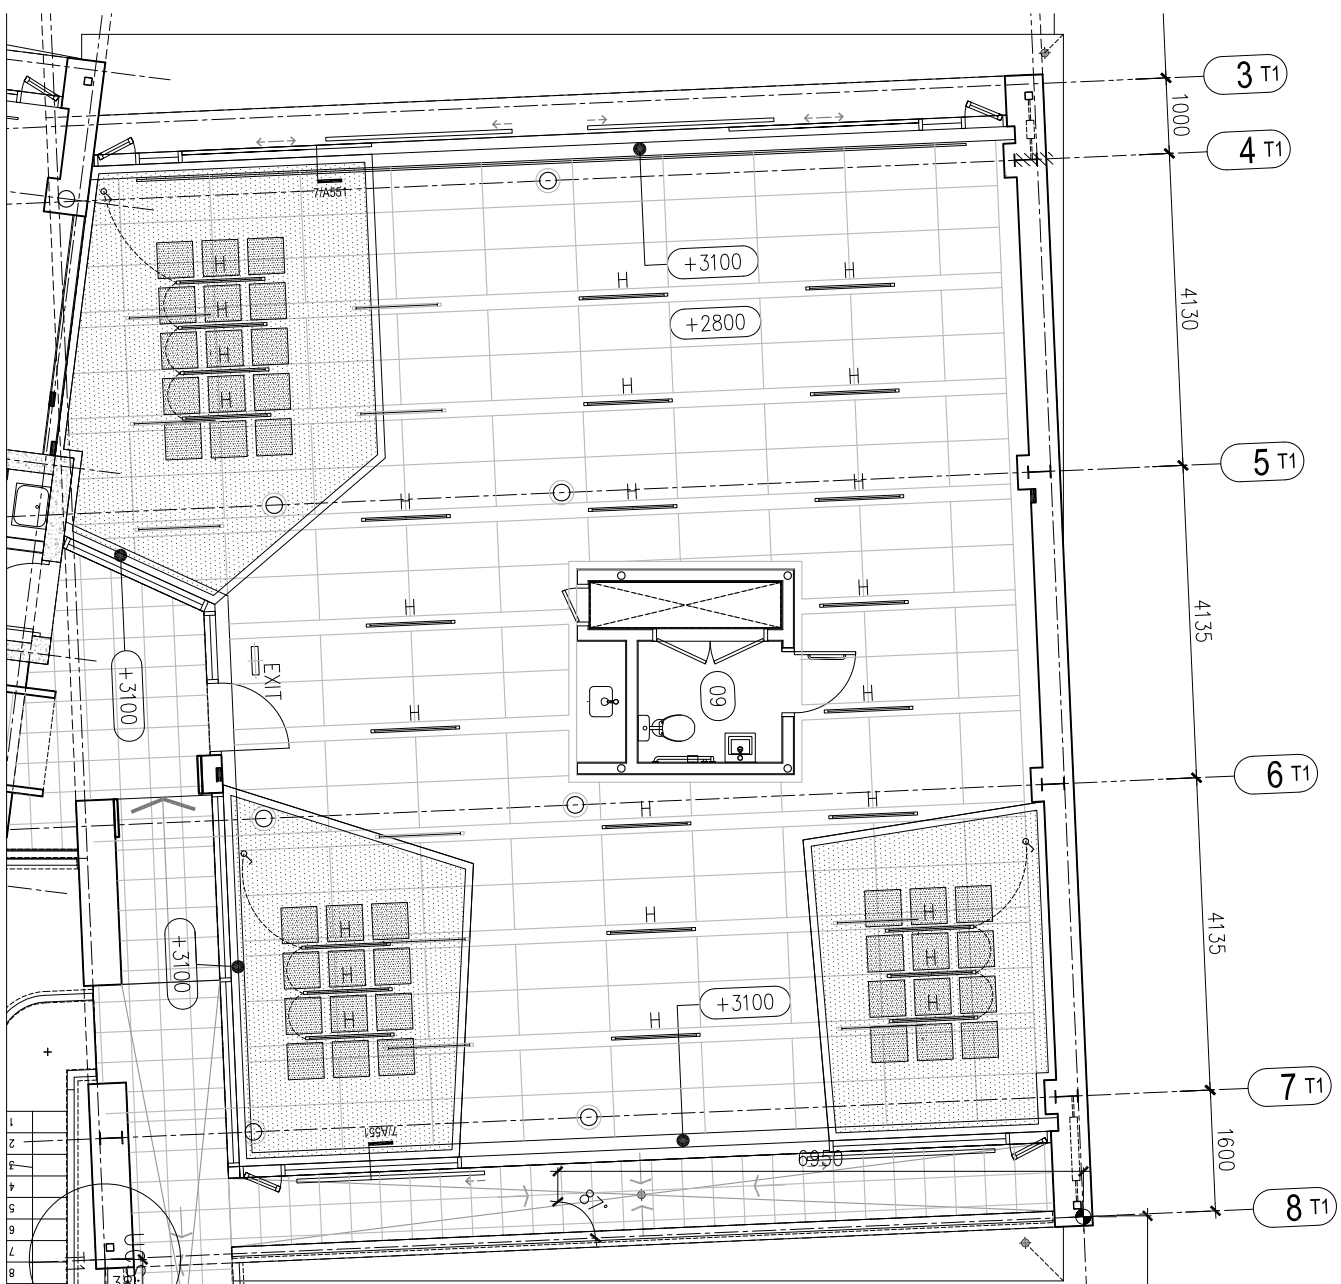

2/A201
TOWER 1 - LEVEL 5 - MEETING ROOM & OFFICE RCP
1:50 @ A1 / 1:100 @ A3

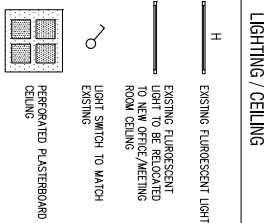

CLIENT
SAMSON CORPORATION LTD

PROJECT
IRONBANK UNIT 505 A0 LEGAL

CONSULTANTS
STRUCTURAL ENGINEER
BROWN & THORSON

RTA STUDIO
Suite 2.1, 1072 Devonian Road
PO Box 68359, Newmarket
Auckland
Call: 09 630 3101
Fax: 09 630 3102
www.rtaudio.co.nz

PROJECT NO: 11125
A1 SCALE: 1:50
A3 SCALE: 1:100
DESIGNER: RTA
CHECKED: RTA
CONSTRUCTION: RTA

DATE: 11/11/2011
DRAWING NO: A201

REVISIONS
A

ALL RIGHTS RESERVED. NO PART OF THIS DOCUMENT MAY BE REPRODUCED OR TRANSMITTED IN ANY FORM OR BY ANY MEANS, ELECTRONIC OR MECHANICAL, INCLUDING PHOTOCOPYING, RECORDING, OR BY ANY INFORMATION STORAGE AND RETRIEVAL SYSTEM, WITHOUT THE WRITTEN PERMISSION OF RTA STUDIO.