

TENANCY COLOUR LEGEND

- TENANCY 1
- TENANCY 2
- TENANCY 3
- TENANCY 4
- COMMON AREA

1	ISSUE 1	26.06.21
No.	DESCRIPTION	DATE

RTA STUDIO[®]

54 Pollen St, Ponsonby
PO Box 68359, Wellesly st
Auckland
Call 09 360 3313
www.rtastudio.co.nz

CLIENT
SAMSON

PROJECT
56 POLLEN STREET

56 POLLEN STREET, PONSONBY


DRAWING
LEVEL 0

PROJECT NO 15116
SCALE 1:100 @ A3
STATUS CONSTRUCTION

DRAWING NO
A-100

REV NO
1

- ALL SETTING OUT, DIMENSIONS & LEVELS MUST BE VERIFIED ON SITE BEFORE COMMENCING WORK
- THIS DRAWING MUST BE READ IN CONJUNCTION WITH THE RELEVANT CLAUSES OF THE SPECIFICATION
- THIS DRAWING MUST NOT BE SCALED
- COPYRIGHT REMAINS WITH RTA STUDIO LTD ©

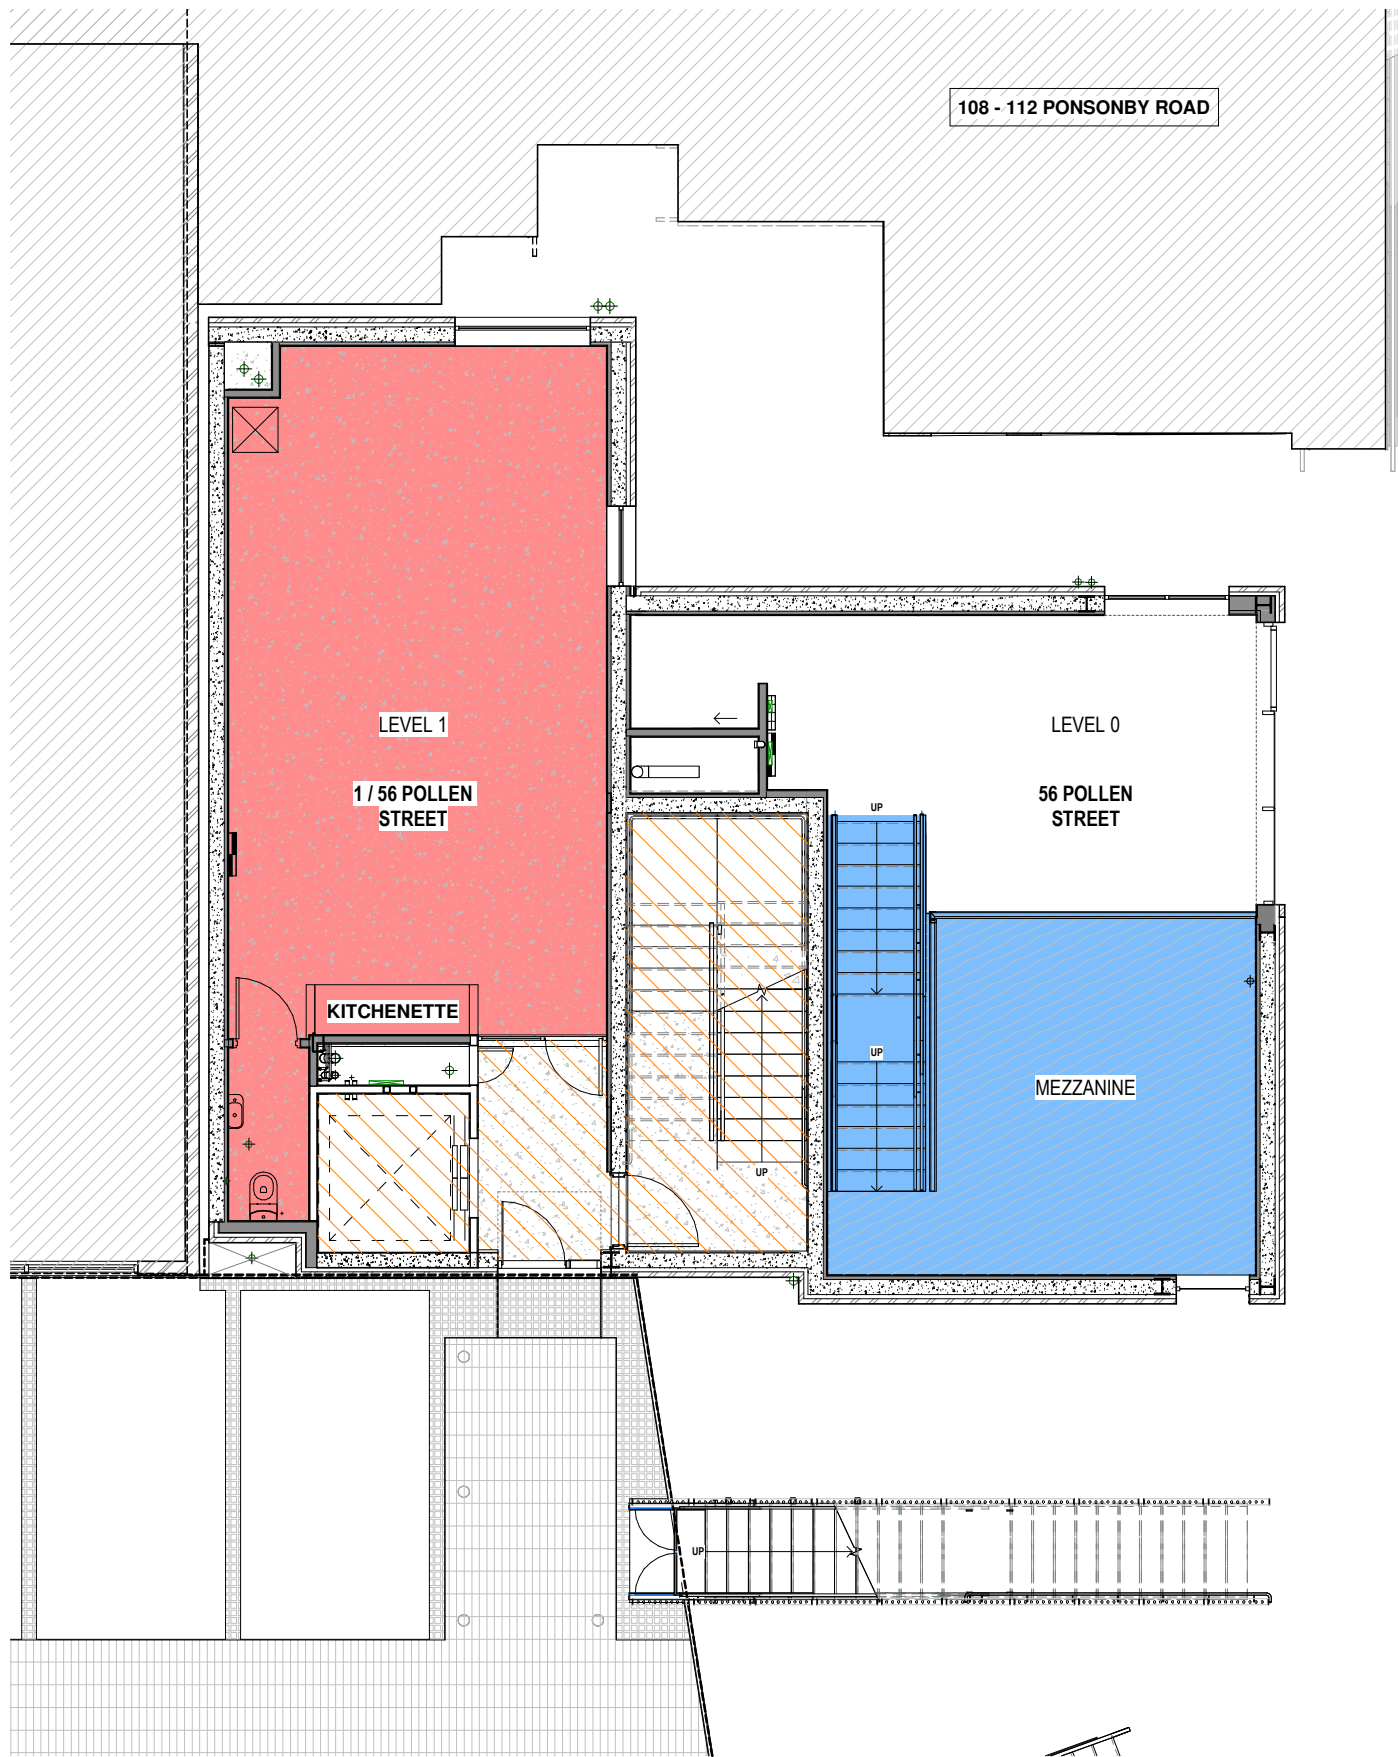

TENANCY COLOUR LEGEND

- TENANCY 1
- TENANCY 2
- TENANCY 3
- TENANCY 4
- COMMON AREA

No.	DESCRIPTION	DATE
-----	-------------	------

RTA STUDIO[®]

54 Pollen St, Ponsonby
PO Box 68359, Wellesly st
Auckland
Call 09 360 3313
www.rtastudio.co.nz

CLIENT
SAMSON

PROJECT
56 POLLEN STREET

56 POLLEN STREET, PONSONBY

DRAWING
LEVEL 1

PROJECT NO 15116

SCALE 1:100 @ A3

STATUS CONSTRUCTION

DRAWING NO
A-101

REV NO
1

• ALL SETTING OUT, DIMENSIONS & LEVELS MUST BE VERIFIED ON SITE BEFORE COMMENCING WORK
• THIS DRAWING MUST BE READ IN CONJUNCTION WITH THE RELEVANT CLAUSES OF THE SPECIFICATION
• THIS DRAWING MUST NOT BE SCALED
• COPYRIGHT REMAINS WITH RTA STUDIO LTD ©



TENANCY COLOUR LEGEND

- TENANCY 1
- TENANCY 2
- TENANCY 3
- TENANCY 4
- COMMON AREA

No.	DESCRIPTION	DATE
1	ISSUE 1	26.06.21

RTA STUDIO

54 Pollen St, Ponsonby
PO Box 68359, Wellesly st
Auckland
Call 09 360 3313
www.rtastudio.co.nz

CLIENT
SAMSON

PROJECT
56 POLLEN STREET

56 POLLEN STREET, PONSONBY

DRAWING
LEVEL 2

PROJECT NO 15116


SCALE 1:100 @ A3

STATUS CONSTRUCTION

DRAWING NO
A-102

REV NO
1

ALL SETTING OUT, DIMENSIONS & LEVELS MUST BE VERIFIED ON SITE BEFORE COMMENCING WORK
THIS DRAWING MUST BE READ IN CONJUNCTION WITH THE RELEVANT CLAUSES OF THE SPECIFICATION
THIS DRAWING MUST NOT BE SCALED
COPYRIGHT REMAINS WITH RTA STUDIO LTD ©

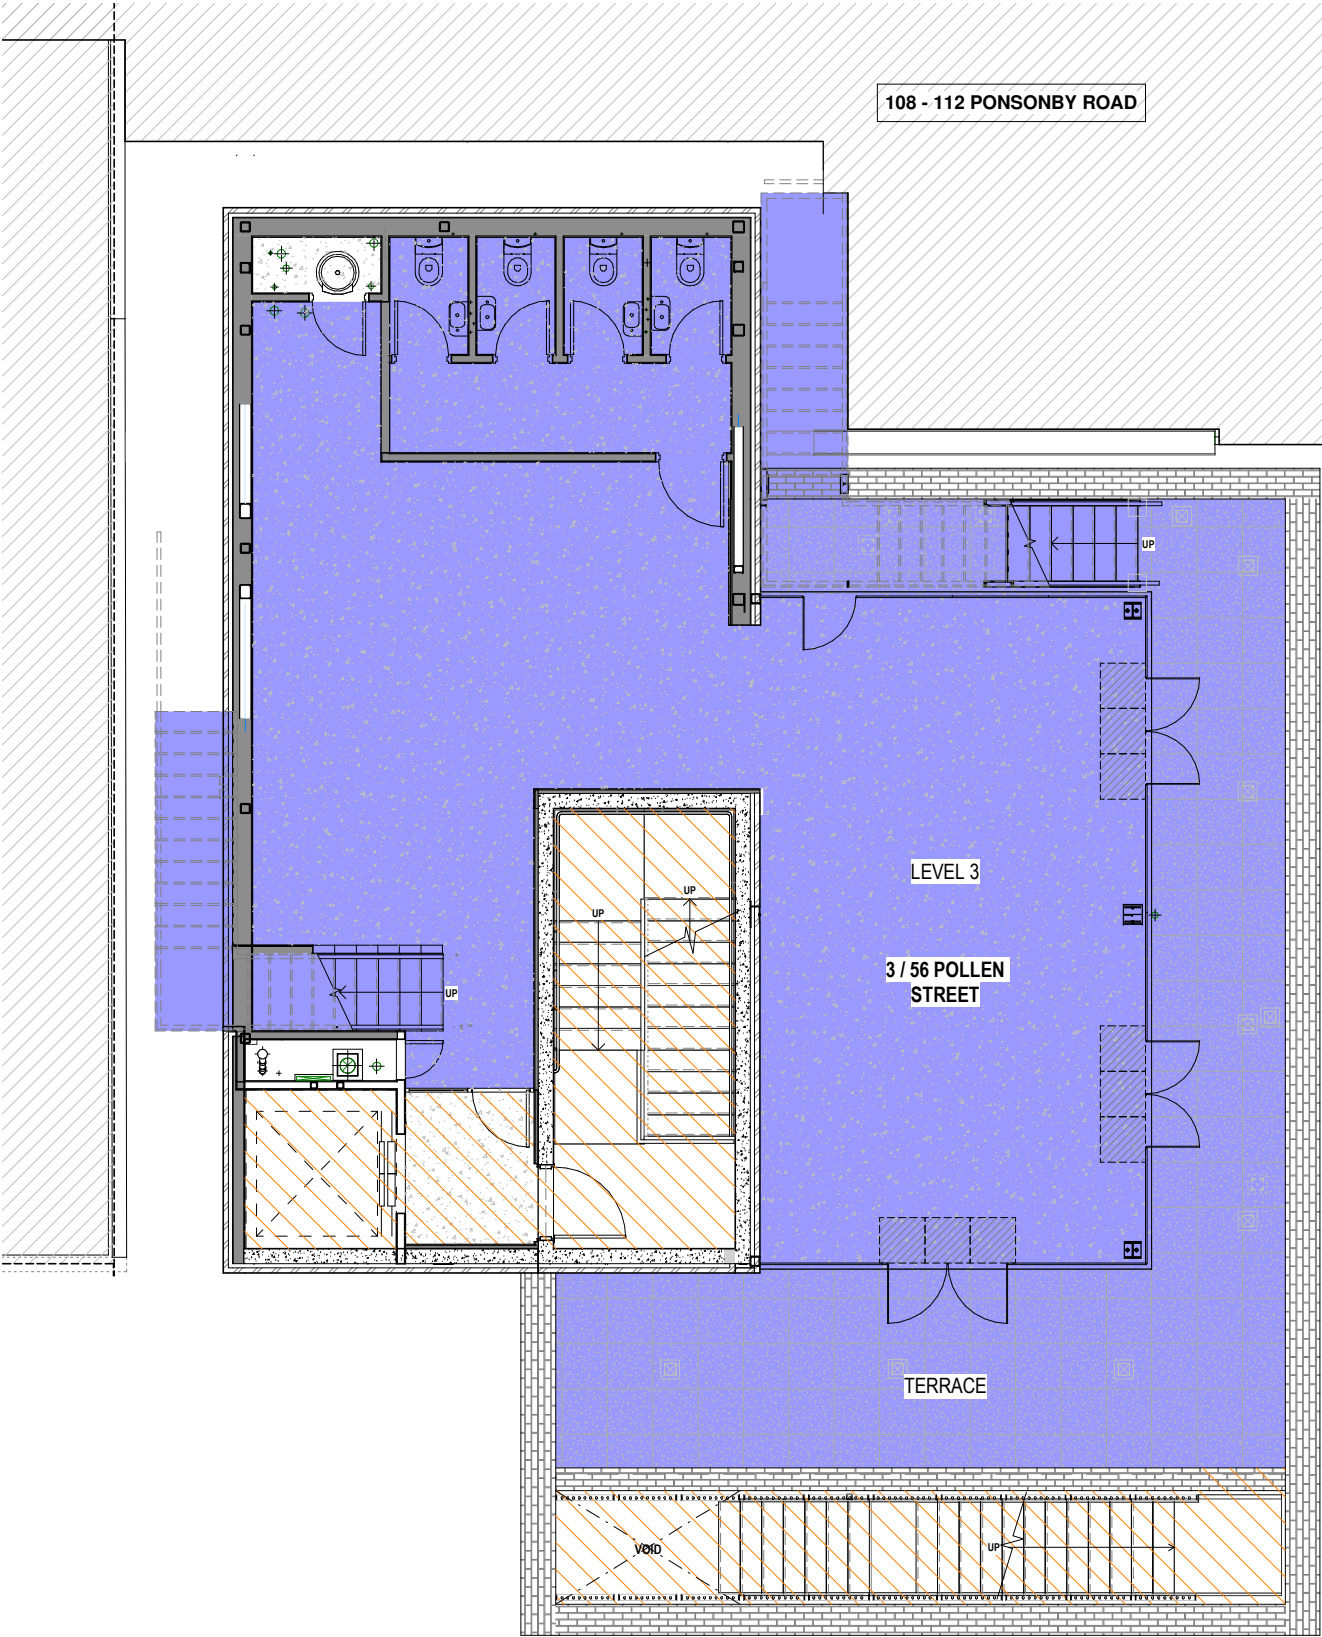

TENANCY COLOUR LEGEND

- TENANCY 1
- TENANCY 2
- TENANCY 3
- TENANCY 4
- COMMON AREA

1	ISSUE 1	26.06.21
No.	DESCRIPTION	DATE

RTA STUDIO

54 Pollen St, Ponsonby
PO Box 68359, Wellesly st
Auckland
Call 09 360 3313
www.rtastudio.co.nz

CLIENT
SAMSON

PROJECT
56 POLLEN STREET

56 POLLEN STREET, PONSONBY

DRAWING
LEVEL 3

PROJECT NO 15116


SCALE 1:100 @ A3

STATUS CONSTRUCTION

DRAWING NO
A-103

REV NO
1

ALL SETTING OUT, DIMENSIONS & LEVELS MUST BE
VERIFIED ON SITE BEFORE COMMENCING WORK
THIS DRAWING MUST BE READ IN CONJUNCTION WITH
THE RELEVANT CLAUSES OF THE SPECIFICATION
THIS DRAWING MUST NOT BE SCALED
COPYRIGHT REMAINS WITH RTA STUDIO LTD ©

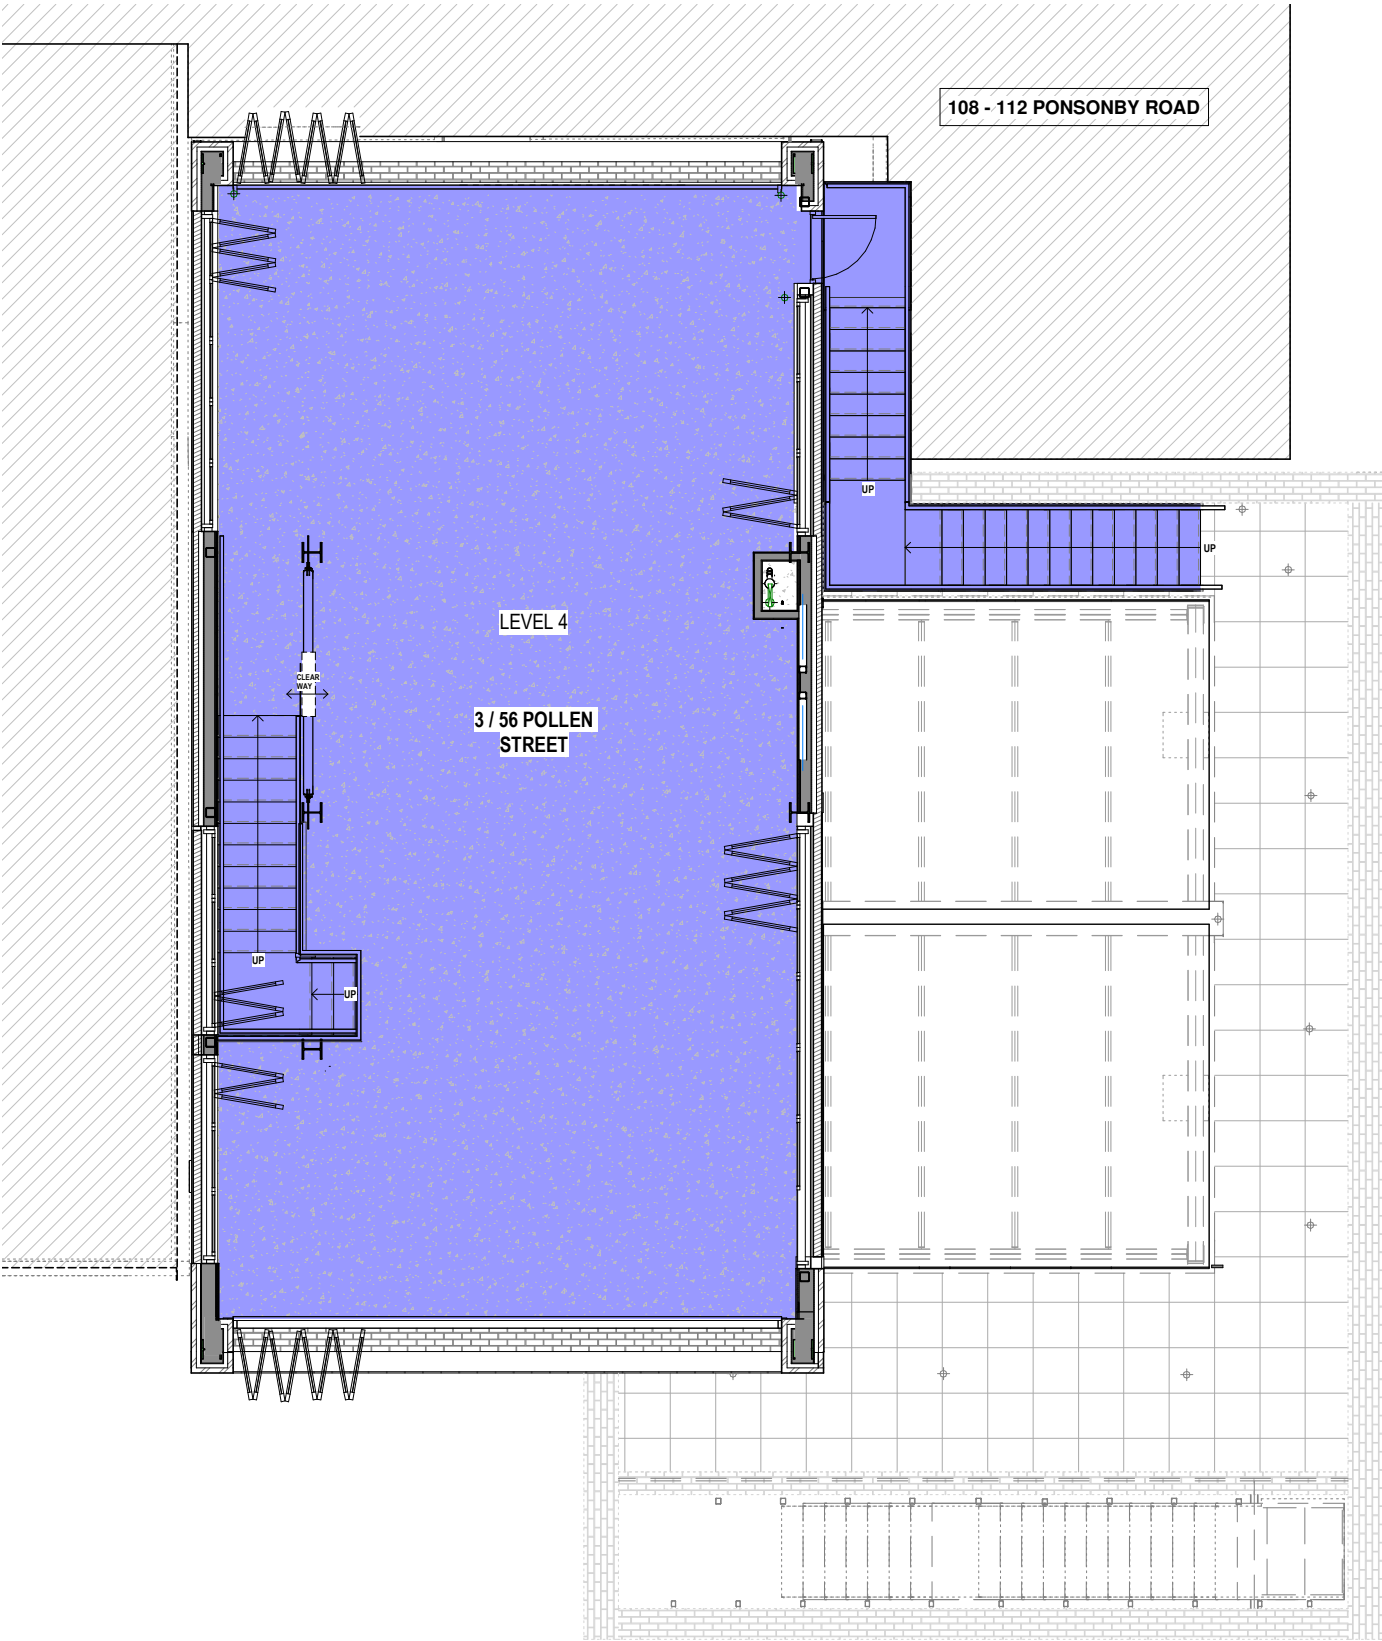

TENANCY COLOUR LEGEND

- TENANCY 1
- TENANCY 2
- TENANCY 3
- TENANCY 4
- COMMON AREA

No.	DESCRIPTION	DATE
-----	-------------	------

RTA STUDIO

54 Pollen St, Ponsonby
PO Box 68359, Wellesly st
Auckland
Call 09 360 3313
www.rtastudio.co.nz

CLIENT
SAMSON

PROJECT
56 POLLEN STREET

56 POLLEN STREET, PONSONBY

DRAWING
LEVEL 4

PROJECT NO 15116
SCALE 1:100 @ A3
STATUS CONSTRUCTION

DRAWING NO
A-104

REV NO
1

ALL SETTING OUT, DIMENSIONS & LEVELS MUST BE VERIFIED ON SITE BEFORE COMMENCING WORK
THIS DRAWING MUST BE READ IN CONJUNCTION WITH THE RELEVANT CLAUSES OF THE SPECIFICATION
THIS DRAWING MUST NOT BE SCALED
COPYRIGHT REMAINS WITH RTA STUDIO LTD ©